


Ref: Example

Splayed Reveal/Reveal Fix Frame Timber Beveling

Plan view of sill and Reveal side walls

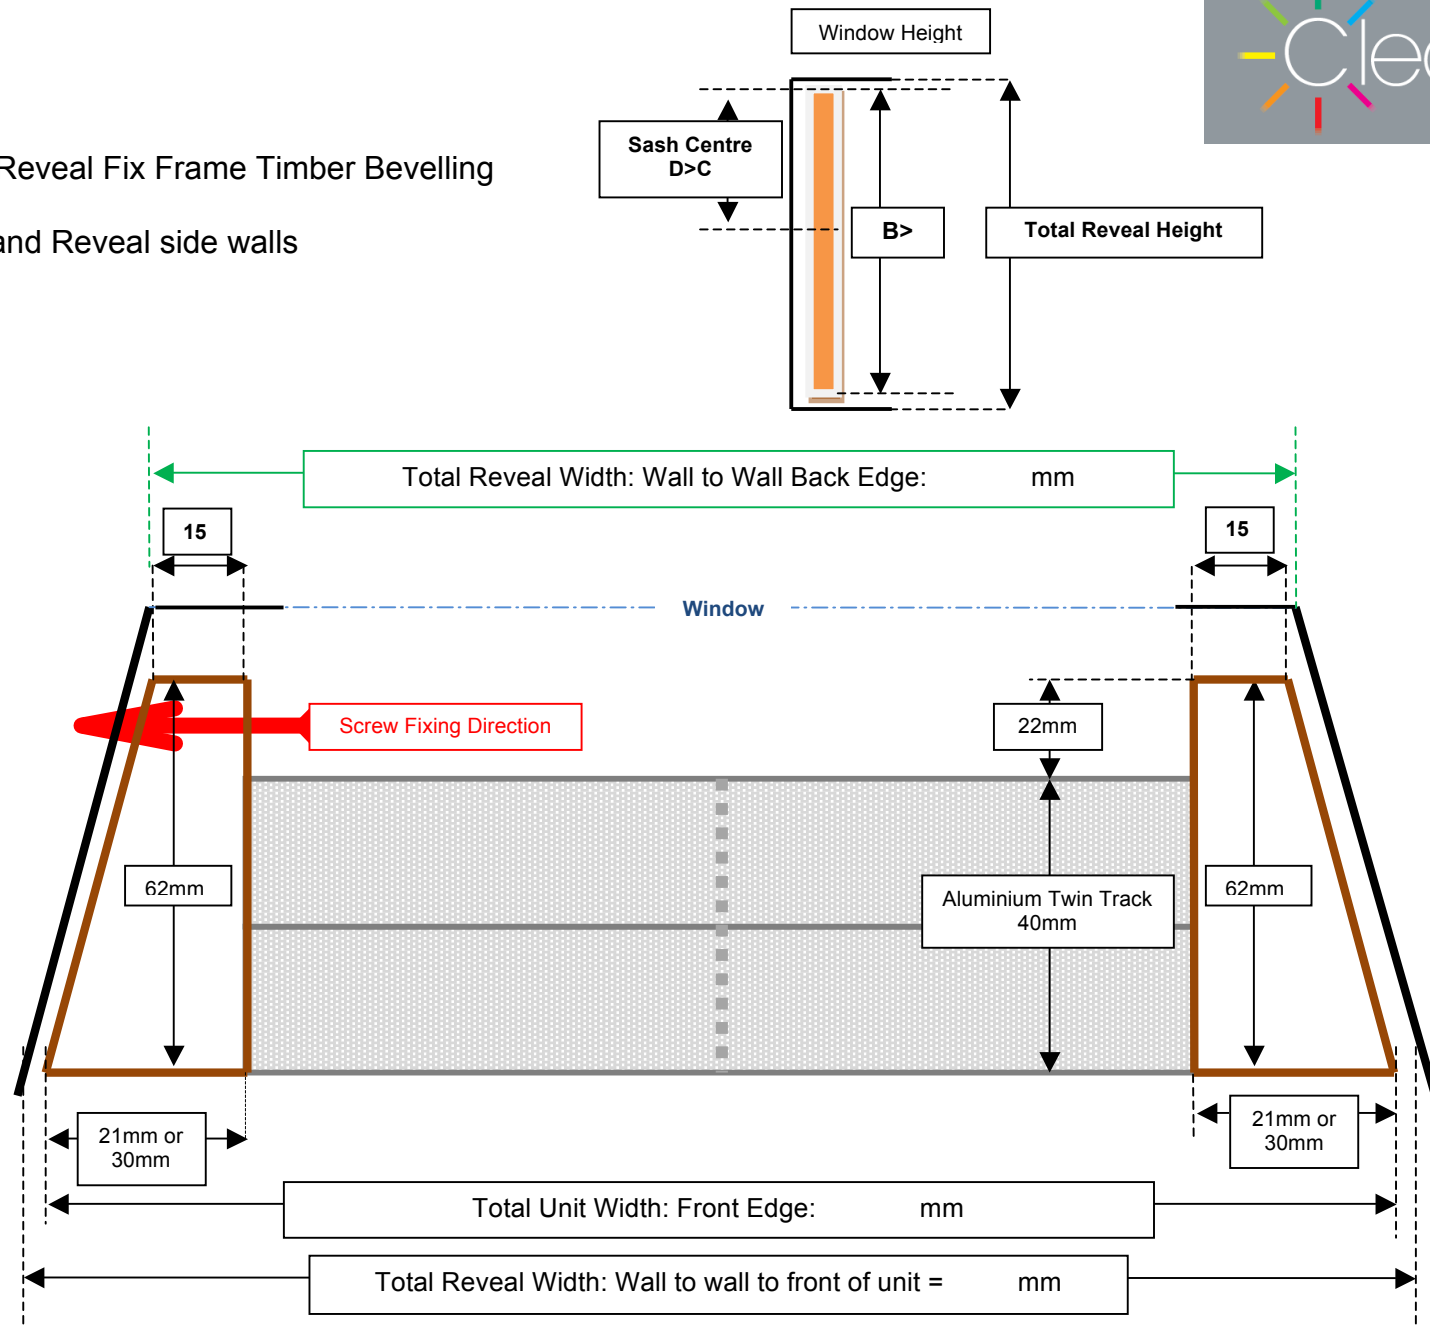

Clear View Secondary Glazing

Omnia One, Queen Street, Sheffield S1 2DG United Kingdom Tel: 0114 279 2875 Fax: 0114 279 2601 www.clearviewsg.co.uk email: sales@clearviewsg.co.uk

A Division of Connection Products Ltd Registered Office: 51 Clarkegrove Road, Sheffield S10 2NH Company Registration Number: 5409439